



REAR ELEVATION

1/4" = 1'-0"

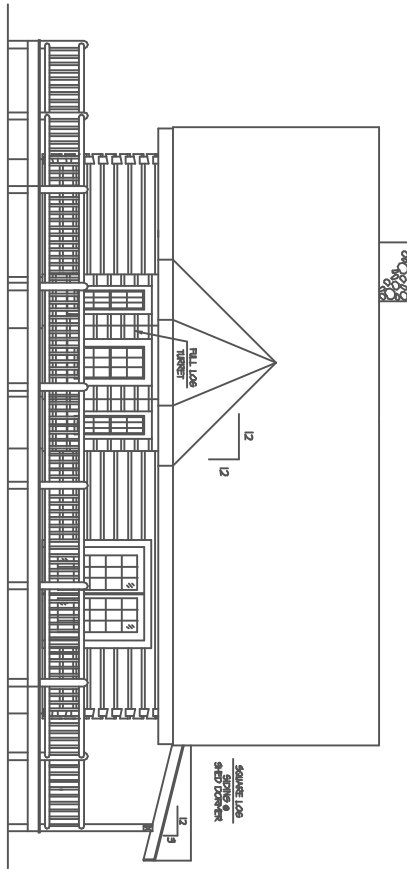


RIGHT ELEVATION

1/4" = 1'-0"

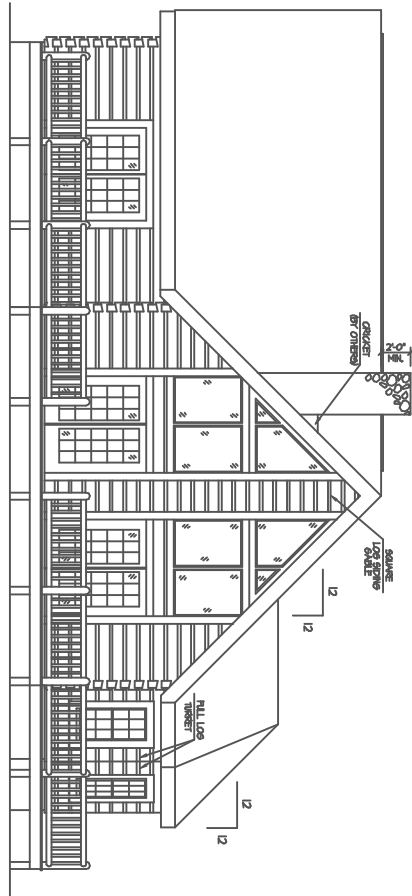

FRONT ELEVATION

1/4" = 1'-0"

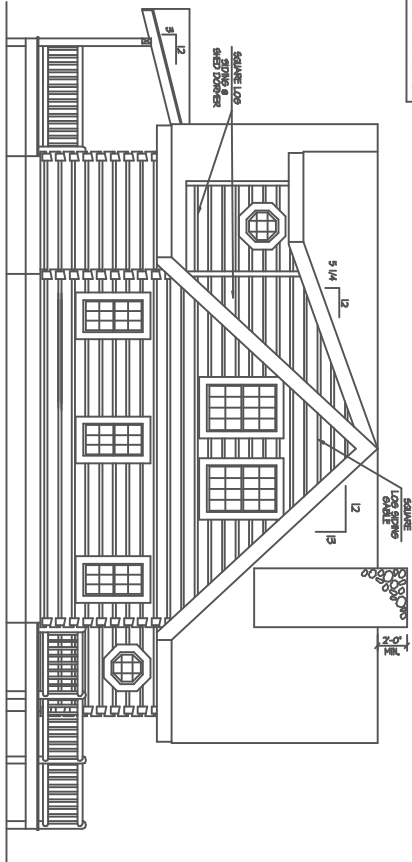

LEFT ELEVATION

1/4" = 1'-0"

NOTE: ALL DIMENSIONS ARE FOR SQUARE LOG MANUFACTURERS FOR LOW ANGLE ROOF PITCH HOMES.

DIMENSIONS WILL VARY DEPENDING ON LOG STYLE & NUMBER OF CORNERS

SQUARE LOG STYLE

FLOOR LINE

Model	1
Sheet Number	1 of 9
Project Name	
Client	
Contract #	
Date	
Drawn By	
Checked By	
Scale	
Notes	

Project Name	
Client	
Contract #	
Date	
Drawn By	
Checked By	
Scale	
Notes	

The Standard Model:  
AUTUMN RIDGE

COPYRIGHT ON ANY DESIGN ORIGINATED, ACQUIRED OR OTHERWISE BY BARNA LOG HOMES IS HEREBY RESERVED. LOG HOMES WELLS AND COMPANY IS A DIVISION OF BARNA LOG HOMES. THE COMPANY IS NOT RESPONSIBLE FOR ANY REPRODUCTION OR DISTRIBUTION OF THIS DRAWING WITHOUT THE WRITTEN PERMISSION OF BARNA LOG HOMES. ALL RIGHTS RESERVED. © 2014 BARNA LOG HOMES, LLC

Barna Log Homes  
P.O. BOX 4529, ONEDA TENNESSEE 37941  
Phone: 423-698-8559 Fax: 423-698-8503

**BARNA**  
Log Homes  
*The Log Cabin Authority*